


Sommerville

NAVAN.CO.MEATH.

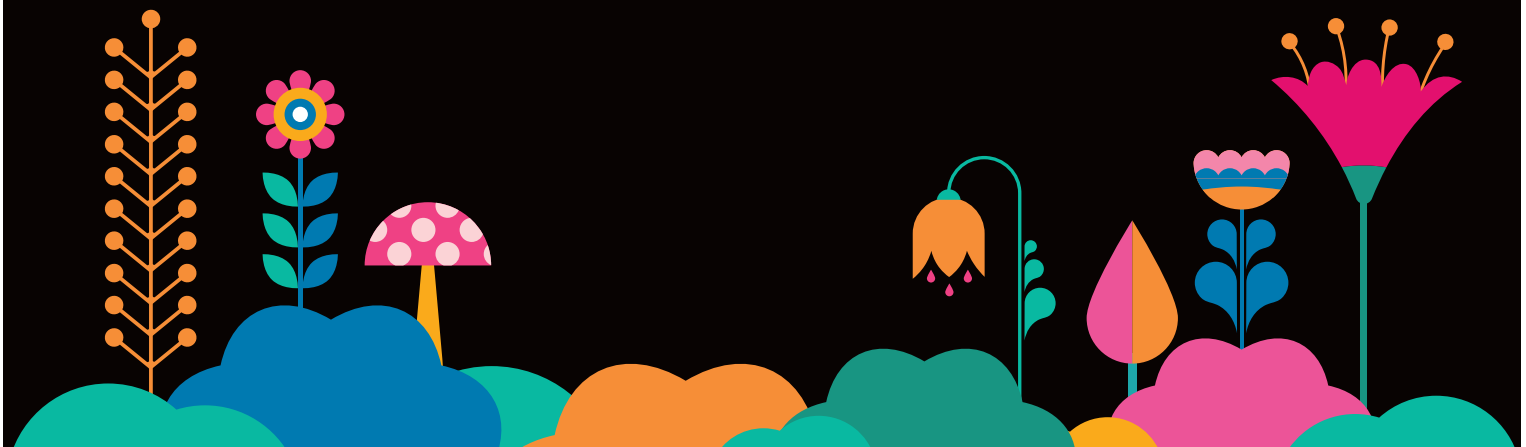

WHERE LIFE COMES

Into Bloom

Sommerville
NAVAN.CO.MEATH.

Lagan Homes is delighted to introduce Sommerville, an exciting new development of 223 meticulously designed family homes adjacent to the thriving town of Navan, Co Meath. Comprising a mix of house sizes and styles, Sommerville combines excellent craftsmanship, superb build quality, thoughtful modern design and a high level of energy efficiency – all within easy reach of the excellent local amenities of one of Ireland's most popular commuter towns.



MEATH · SOMMERVILLE · NAVAN

Beautiful, Modern Family Homes



CGI's for illustrative purposes only and subject to change during construction

CO MEATH . SOMMERVILLE . NALAN

Stylish Living in A Prime Location

WELCOME TO YOUR NEW
HOME IN SOMMERVILLE



A Life Surrounded By Nature

Sommerville is located in an ideal spot that gives residents the opportunity to enjoy both a peaceful natural setting and Navan's excellent transport options and amenities. Navan itself is surrounded by beautiful countryside, thanks to its location at the confluence of the River Boyne and Blackwater. Whether it's a riverside walk or an exciting family day out at Navan Adventure Centre, there are plenty of ways to enjoy the great outdoors in this beautiful location.



PARKS + RECREATION

- RIVER BOYNE WALK
- BLACKWATER PARK PLAYGROUND
- BOYNE GREENWAY
- NAVAN ADVENTURE CENTRE
- ANDY BRENNAN PARK
- JOHNSTOWN PEOPLES PARK
- DALGAN PARK
- BALRATH WOODS
- HILL OF TARA



Surrounded By History & Heritage

CO. MEATH · SOMMERVILLE · NAVAN

IRISH LEGENDS LIVE HERE

The countryside surrounding Navan is one of the most historically rich in Ireland. The Stone Age (Neolithic) monument of Newgrange is just a 20-minute drive away; even closer to home, famed warrior Fionn Mac Cumhaill was believed to have caught the Salmon of Knowledge in Navan itself. You are quite literally walking in the footsteps of legends in this historical location.





Live & Learn

Your growing family is in safe hands in Navan, thanks to its wide range of excellent schools. St Stephens, St Annes, St Paul's and Scoil Naomh Eoin are just three of the highly regarded primary schools within easy distance of Sommersville, while Colaiste Na Mi, St Patrick's Classical School, St Michael's Loreto, and Beaufort College are well-established secondary schools in the immediate area. Even the tiny tots are well catered for, thanks to several excellent childcare facilities, including Giraffe Childcare, Chestnut Daycare, Mother Hubbard's Childcare and The Montessori Story.

EDUCATION FOR ALL AGES



PRIMARY

- St. Stephens NS
- St Anne's Loreto
- St Joseph's
- St Paul's
- Scoil Naomh Eoin
- Scoil Mhuire
- St. Oliver Plunkett PS
- Navan Educate Together NS
- Flowerfield NS
- Gaelscoil Éanna
- Ard Ri Community NS

SECONDARY

- Colaiste na Mi
- Loreto Secondary School
- St Joseph's Mercy
- St Patricks Classical School
- Beaufort College

PRESCHOOL

- Giraffe Childcare
- Flowers Montessori
- Little Tots Montessori
- Tots Creche & Nursery
- Mother Hubbard Childcare
- The Montessori Story
- Chestnut Daycare
- Daoine Oga Childcare



Excellent Transport Links.

Whether you're travelling to the next town, commuting to Dublin, or heading further afield, transport links are second to none at Sommersville. The M3 motorway, N3 and N2 routes are only minutes away, while commuters can choose between several bus routes or even enjoy the convenience of the park and ride facility at Dunboyne, just a short drive away.

DRIVING TIMES



KELLS	17 MINS
ATHBOY	18 MINS
RATOATH	29 MINS
SLANE	21 MINS
RED COW LUAS	39 MINS
DROGHEDA	40 MINS
DUBLIN AIRPORT	41 MINS
HEUSTON STATION	43 MINS
DUNDRUM	52 MINS
DUBLIN CITY	59 MINS
BELFAST	104 MINS

NX BUS ROUTE FROM JOHNSTOWN CENTRE



DALGAN PARK	6 MINS
BLANCHARDSTOWN N3	28 MINS
DOYLE'S CORNER	46 MINS
BROADSTONE	47 MINS
O'CONNELL STREET	54 MINS
IRISH LIFE MALL	57 MINS
WESTLAND ROW CHURCH	62 MINS
HOLLES STREET	64 MINS
WILTON TERRACE	74 MINS

All times are approx, and may vary during peak times





SHOPPING CENTRES



- Navan Shopping Centre
- Johnstown Shopping Centre
- Blackwater Retail Park
- Navan Retail Park
- Blackcastle Shopping Centre
- Beechmount Home Park



A Wonderful Social Scene Awaits You

As a well-established and thriving town, Navan is packed full of great restaurants, bars and cafés. Treat the family to breakfast or lunch at the friendly Room 8 café and restaurant before exploring the town centre. Or get the gang together for dinner at Zucchini's, Central Bar & Restaurant or The Round O before enjoying local music, drinks and craic at The Royal Meath, Birmingham's, Jackal, Railway Bar or P. Clarkes some of the buzzing pubs in this friendly town.

EAT + DRINK



- The Seven Arches
- The Round O
- Alora Brasserie
- Luvida Restaurant
- Crave
- Zucchini's
- Fifty50 Navan
- The Central Navan
- Jackal
- Ryan's Bar
- Railway Bar
- Room8




SHOPPING + RETAIL




- Marks & Spencers
- Dunnes Stores
- Pennys
- Pamela Scotts
- River Island
- Jack Jones
- Hickeys Chemist
- McAuleys Chemist
- Vodafone
- Three
- Vero Moda
- Sports Direct
- Boots
- Sketchers
- Ribbon Rouge
- Geoghegans
- Easons
- TK Maxx
- Home Store & More
- Woodies
- B & Q
- Choice
- DID
- Currys
- Harry Corry
- EZ Living
- Des Kelly

Navan Town.

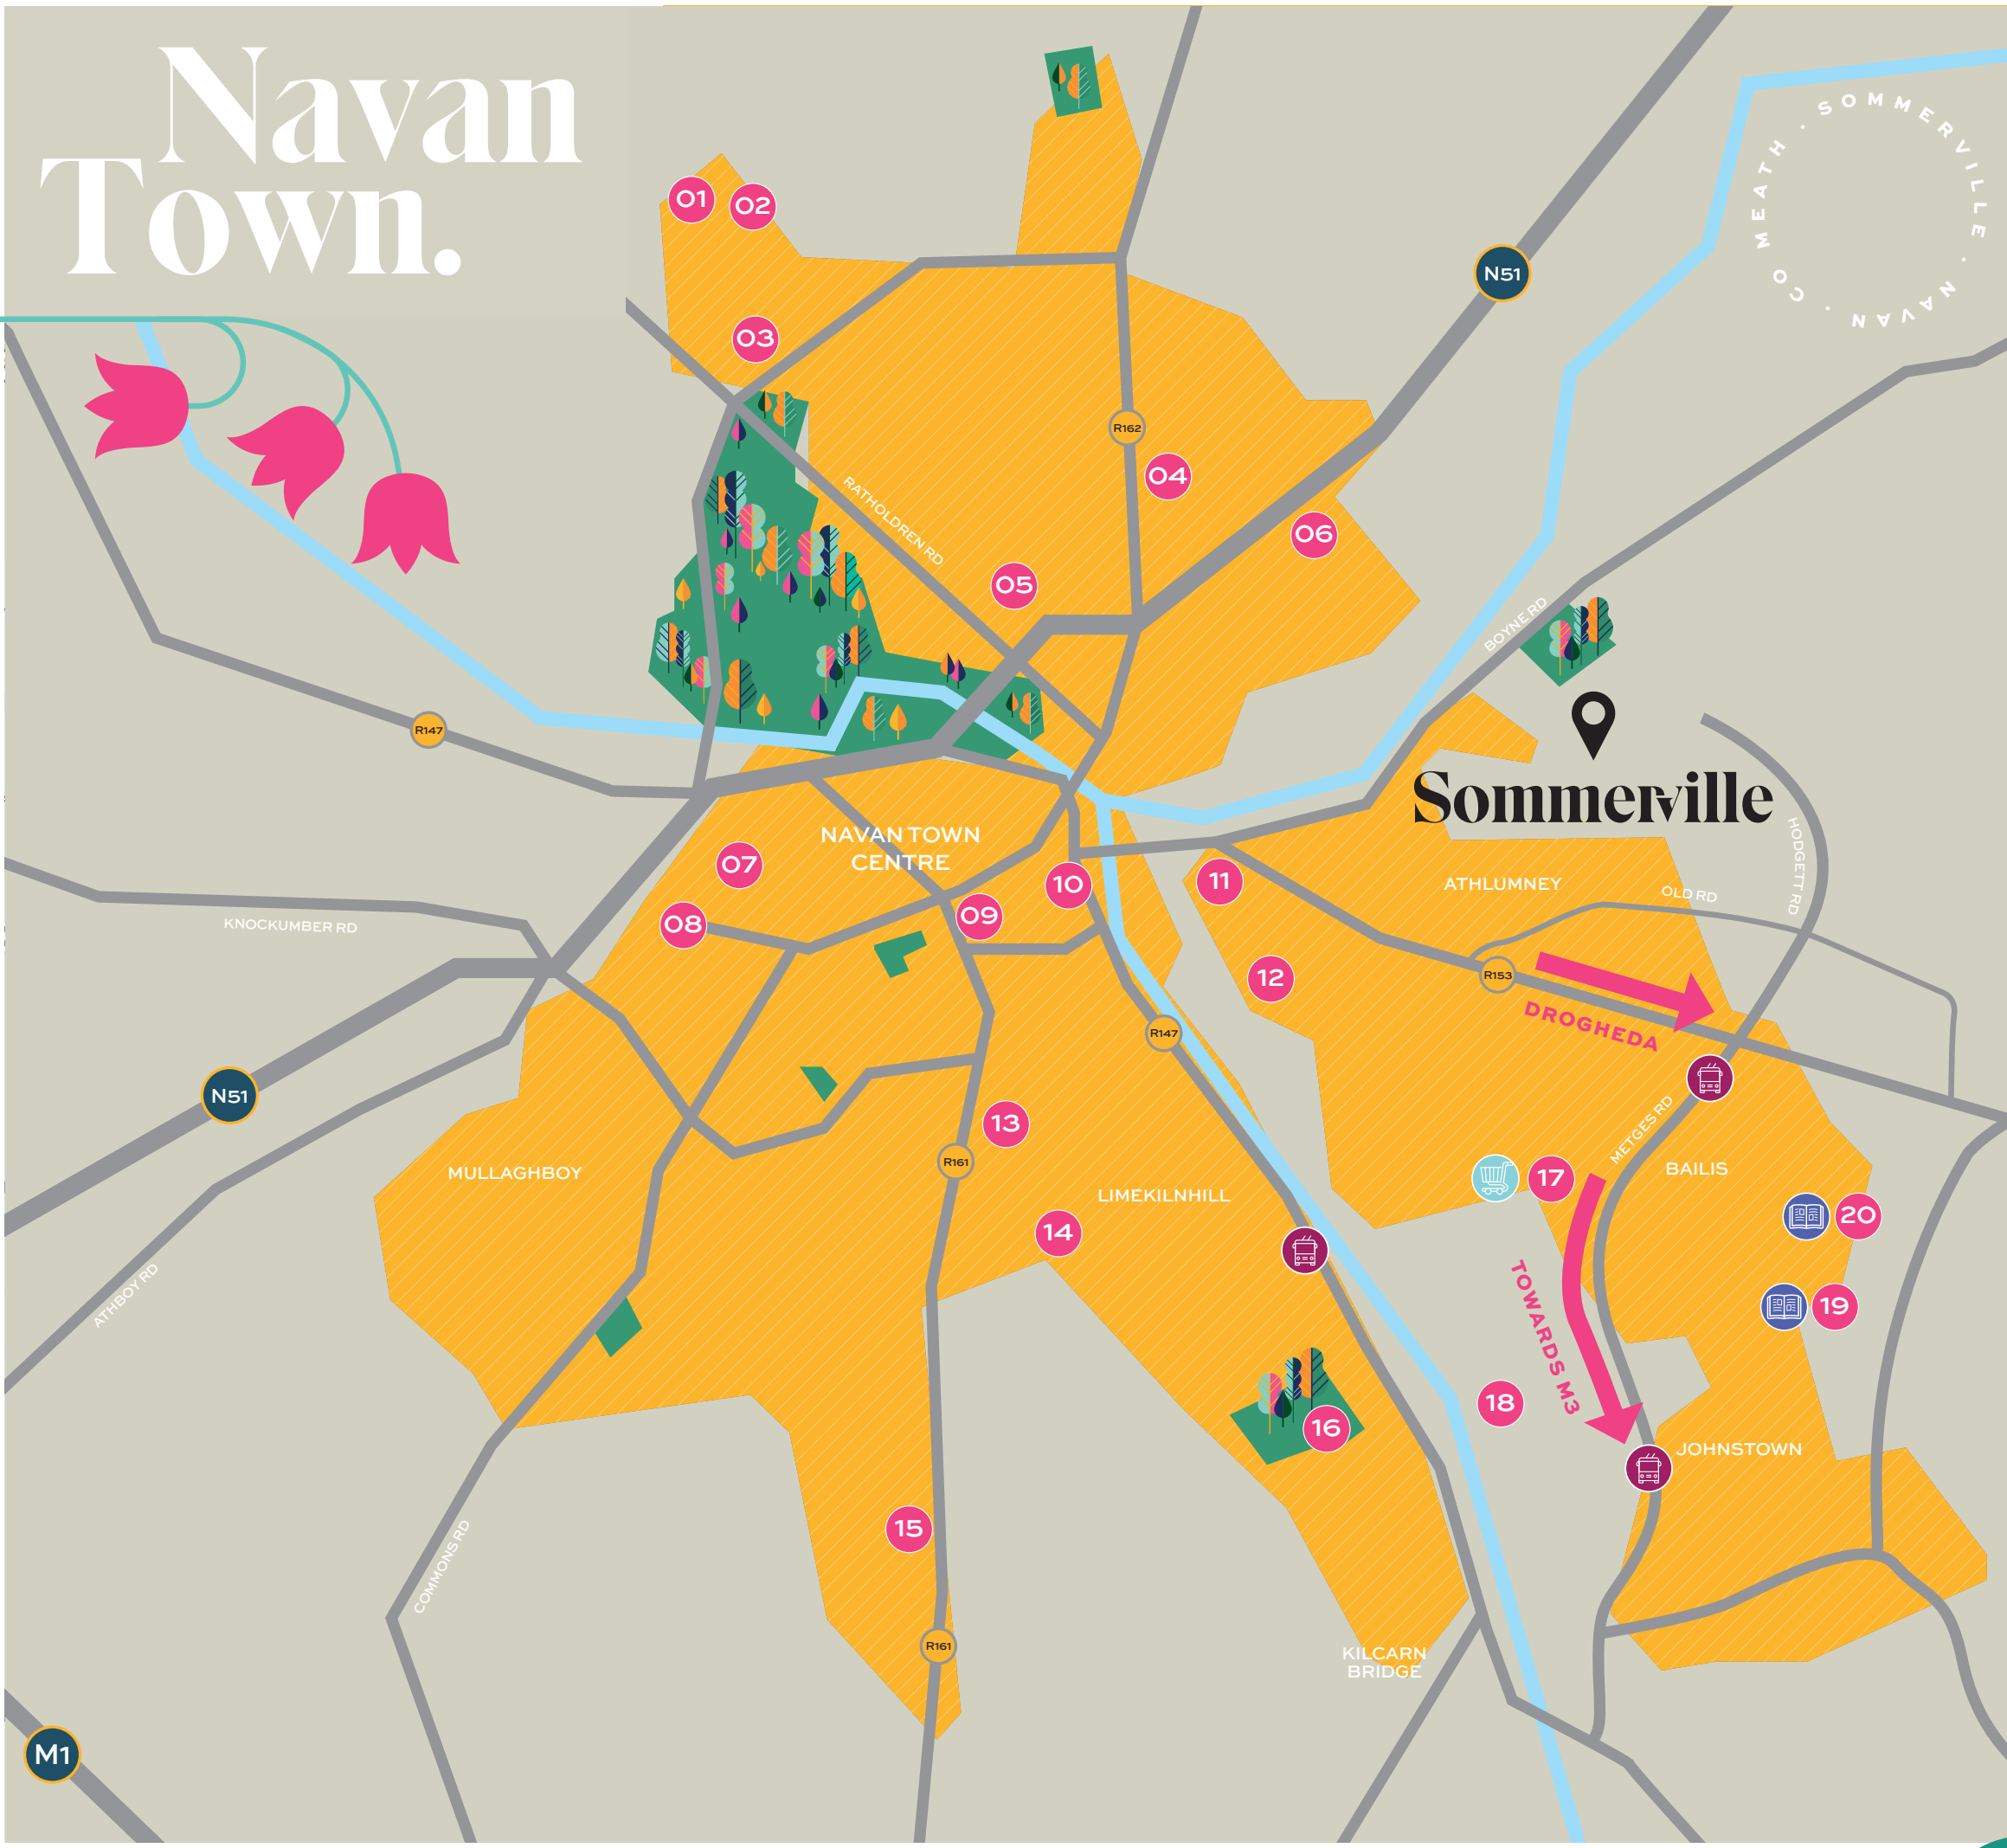

Location is Key

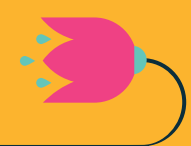

A CENTRAL LOCATION ENSURING CONVENIENT ACCESS TO ALL AREAS

Sommerville's accessible location means that every amenity is within easy walking distance, while excellent transport links offer a fast and frequent journey for those who wish to travel to Dublin or surrounding areas.

Located just off the M3 motorway, you can enjoy seamless commutes such as 40 minute drive to Dublin City Centre or 20 minutes commute to the convenient park and ride rail facility located in Dunboyne. For those you want a more relaxed commute the very regular bus service to the City is excellent with the NX, 109 and 109A bus routes.

NEARBY BUS ROUTES

- NX (Navan – Dublin Express)
- Dublin – Dunshaughlin – Navan – Kells 109 / 109A
- Navan – Ratoath – Ashbourne – Dublin 103X
- Navan – Drogheda – Trim - 190
- NV1 Navan Bus Service – Athlumney – Navan – Trim Rd
- Sillian Tours
- Boyne Coaches

LOCAL SCHOOLS + AMENITIES

1. Oakleaves Pre School
2. Scoil Naomh Eoin
3. Aura Leisure
4. St. Oliver Plunkett's National School
5. St. Paul's Primary School
6. Mother Hubbard's Childcare
7. Scoil Chlasaiceach Phádraig Naofa
8. Our Lady's Hospital
9. Solstice Arts Centre
10. Newgrange Hotel
11. Loteto Secondary School
12. Athlumney Castle
13. Flowerfield National School
14. Beaufort College
15. The Montessori Story
16. Ard Rí Community National School
17. Johnstown Shopping Centre
18. Athlumney Riverside Walk
19. St. Stephen's National School
20. Coláiste na Mí

Modern & Spacious Family Homes

MEATH · SOMMERVILLE · NAVAN



Designed by JFOC Architects, the homes at Somerville optimise space and quality. Featuring an attractive combination of brick and render finish to the exterior, these beautiful new homes are a great opportunity for families to enjoy Lagan Homes' reputation for superb build quality and the very best in modern, contemporary design. Quite simply, these are homes that are both stylish and practical, offering a wonderful standard of living for families at every stage of life.

CGI's for illustrative purposes only and subject to change during construction



Attractive & Contemporary Interiors

Sommerville comprises a range of home sizes and layouts, but whatever you choose, you can expect a thoughtful, flexible interior layout, ideal for busy, growing families. Energy efficiency features ensure every home is comfortable and cost-effective to run, while family-friendly features such as bright, modern fitted kitchens, lots of internal storage, utility rooms and elegant and spacious living rooms come as standard.

SOMMERVILLE . NAVAN . COVENTRY .

Better Places to Live & Grow

Every home in Sommerville is packed full of energy-efficient, high-quality and attractive features to ensure you and your family are comfortable in every season and at every life stage.

ELECTRICAL

- Wired for broadband
- Data point and TV connection
- Generous quantity of electrical sockets and lighting throughout
- Recessed downlights to kitchen
- Houses with private driveways benefit from ducting for an EV charger
- Generous electrical kitchen appliances package subject to the contracts being signed and returned within 21 days from date of contract issue

HEATING, VENTILATION & WATER SYSTEMS

- Pressurized hot and cold water supply to kitchen, bathrooms, ensembles and utility room where present
- Highly efficient air source heat pump

ENERGY EFFICIENCY

- A rated homes

SOLAR READY

- Each house is provided with a duct to facilitate the install of solar panels (install and associated costs are the homeowners responsibility)

KITCHEN AND WARDROBES

- Contemporary fitted kitchen supplied as standard
- Fitted wardrobes supplied in two bedrooms in all houses and apartments

BATHROOM

- Stylish sanitaryware throughout
- Tiled floor and part tiled wall to family bathroom and en suite
- Heated towel radiators in selected bathrooms

INTERIOR FINISHES


- Internal walls painted one colour throughout
- Quality interior joinery to include painted doors and contemporary skirting and architraves
- Pull down access ladder to attic

EXTERNAL FINISHES

- Attractive brick and render façade
- Maintenance free Upvc windows and Ultratech front door with 5 point locking system
- Attractive paved driveways where present
- Seeded gardens as standard
- Outside Tap

- Each Home is covered by a Homebond 10 year structural warranty

SOMMERVILLE
NAVAN
CO MEATH

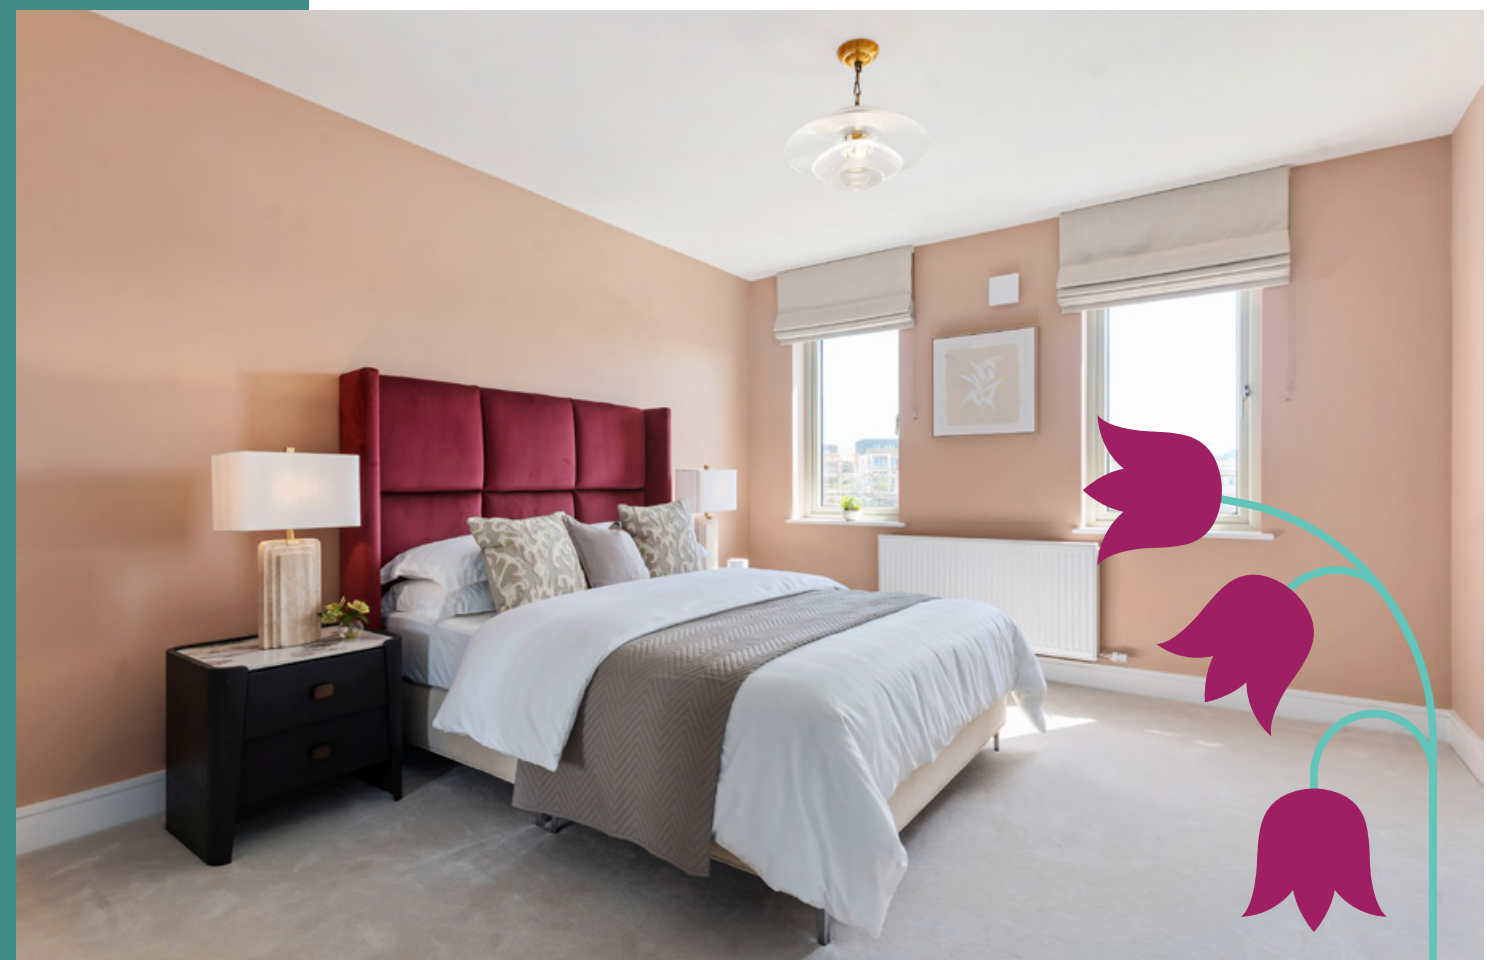






Bright, Beautifully Finished Interiors

CGI's for illustrative purposes only and subject to change during construction

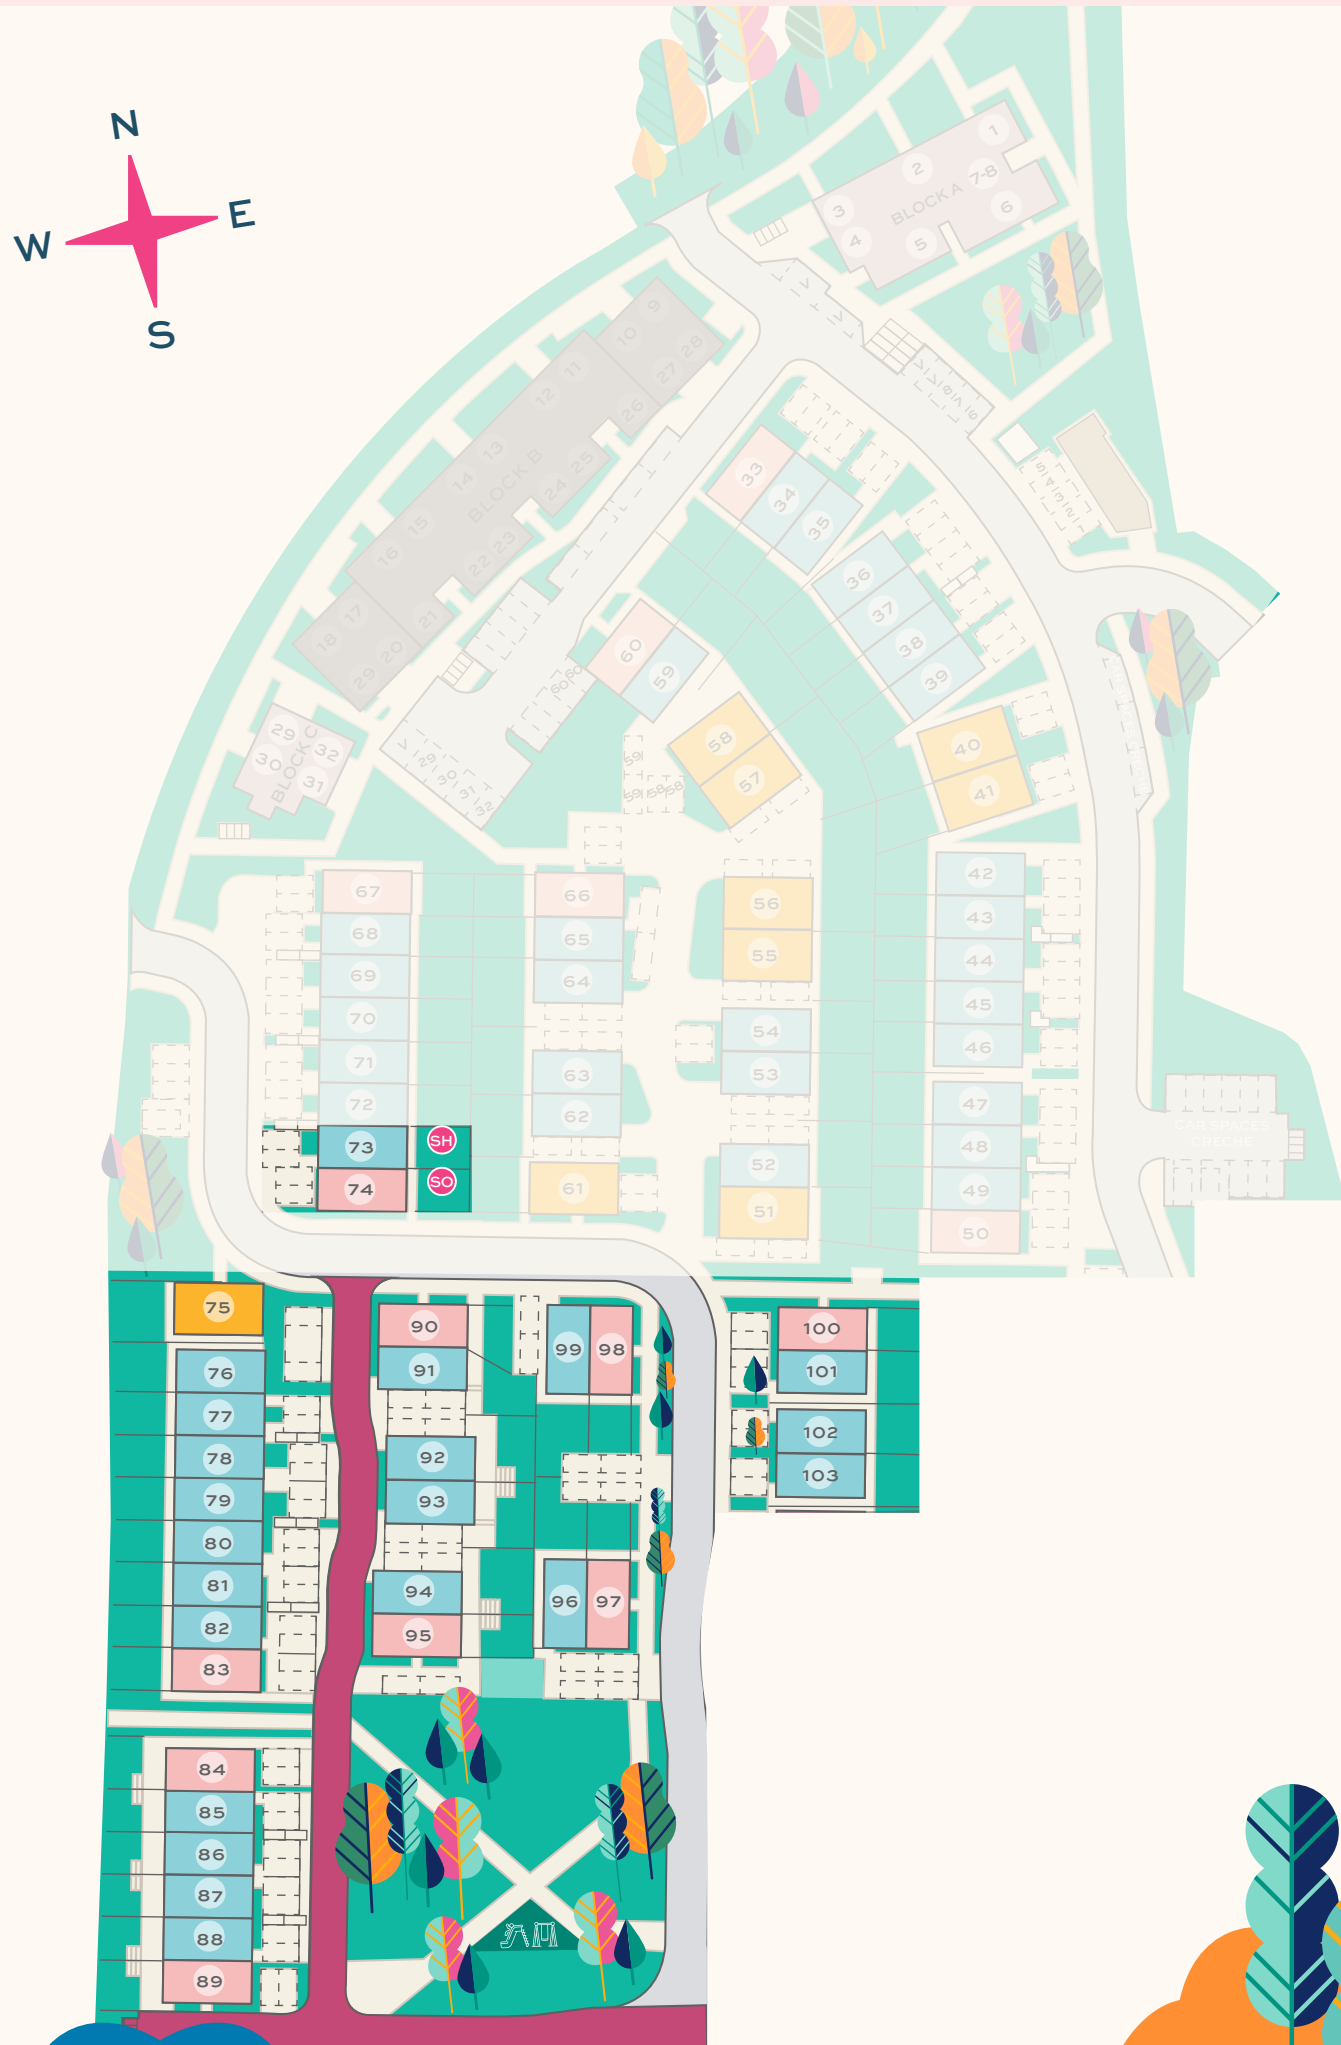

Site Plan


HOUSE TYPES

THE PRIMROSE
3 BED SEMI-D/END TERRACE
109.2 SQ.M/1175 SQ.FT

THE BLUEBELL 1
3 BED. SEMI-D/END TERRACE
106.7 SQ.M/1148 SQ.FT

THE BLUEBELL 2
3 BED. TERRACE
107.6 SQ.M/1158 SQ.FT

THE BUTTERCUP
4 BED. DETACHED/SEMI-D
130 SQ.M/1399 SQ.FT

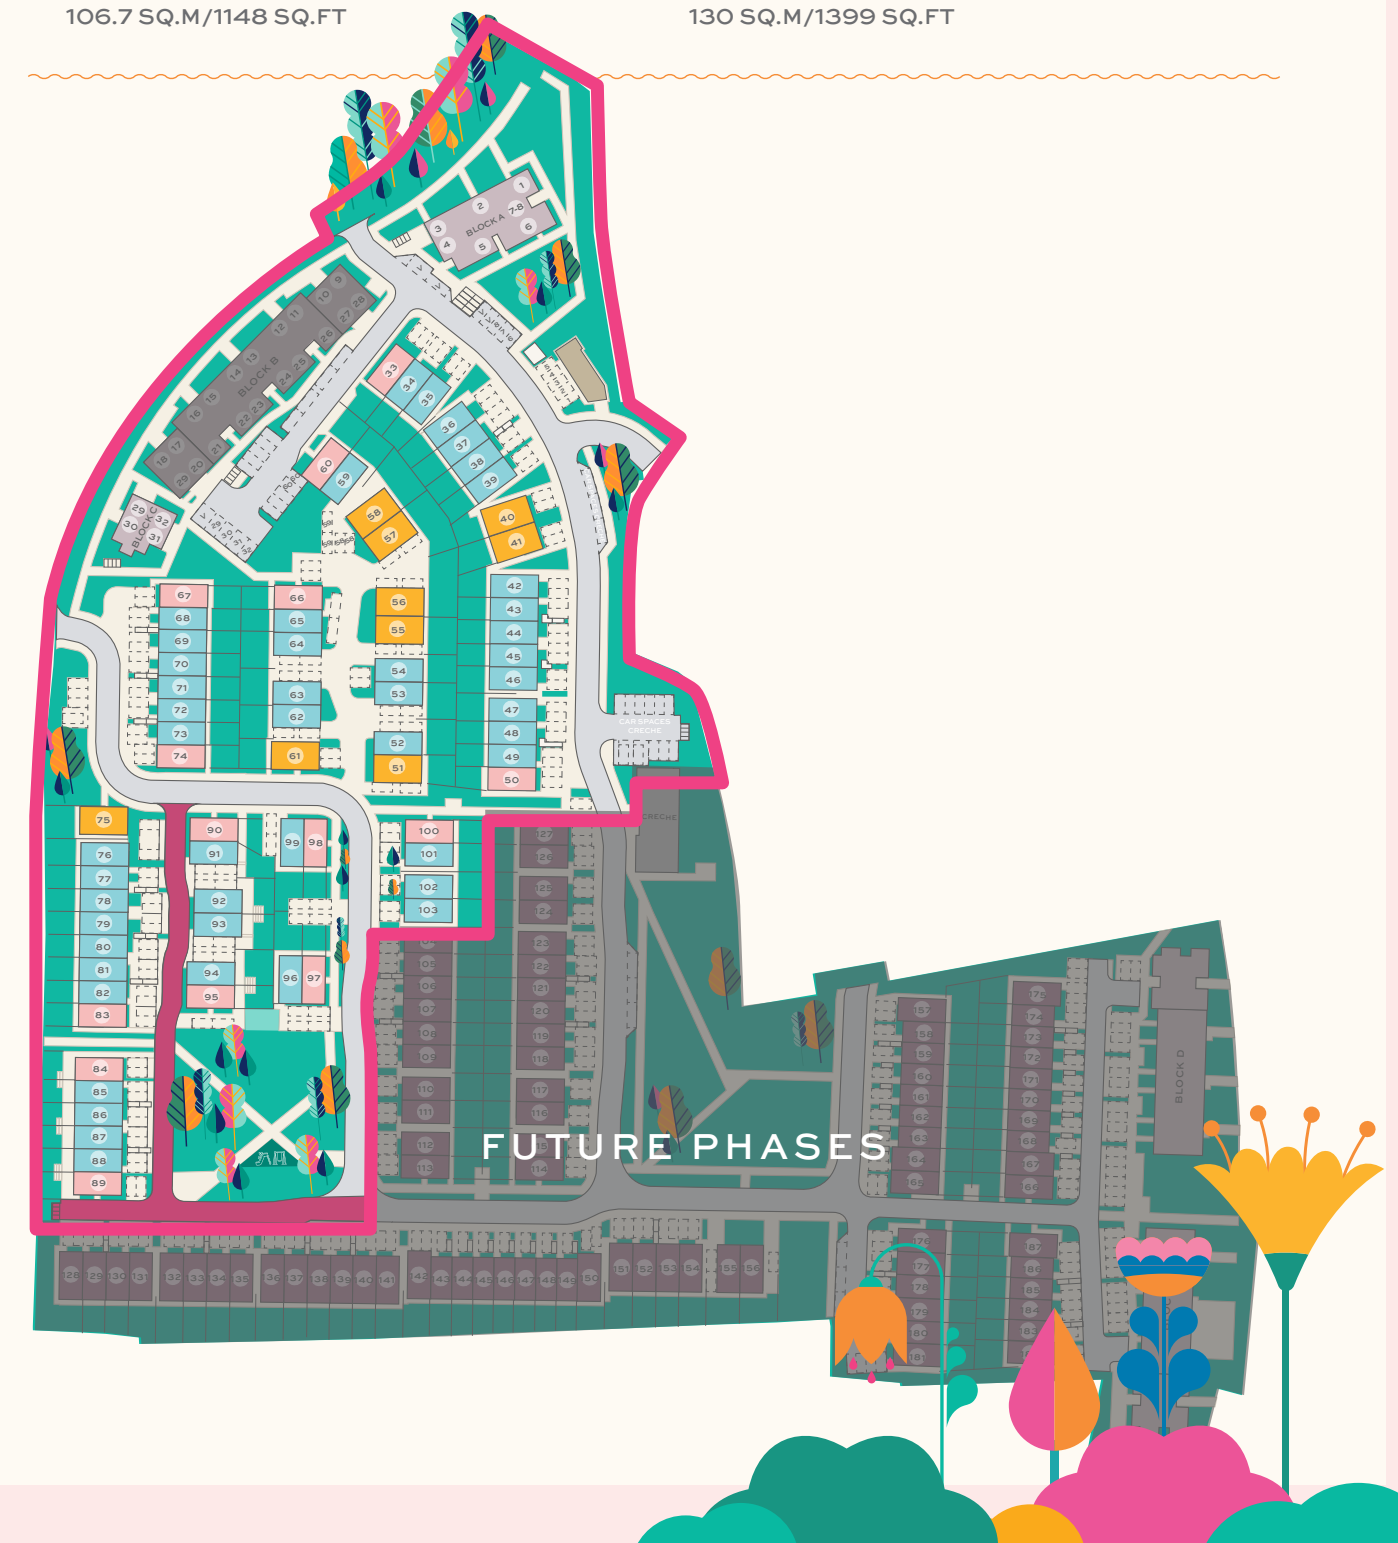


Floor Plans




THE BLUEBELL 1

3 BED. SEMI - DETACHED. 106.7 SQ.M/1148 SQ.FT

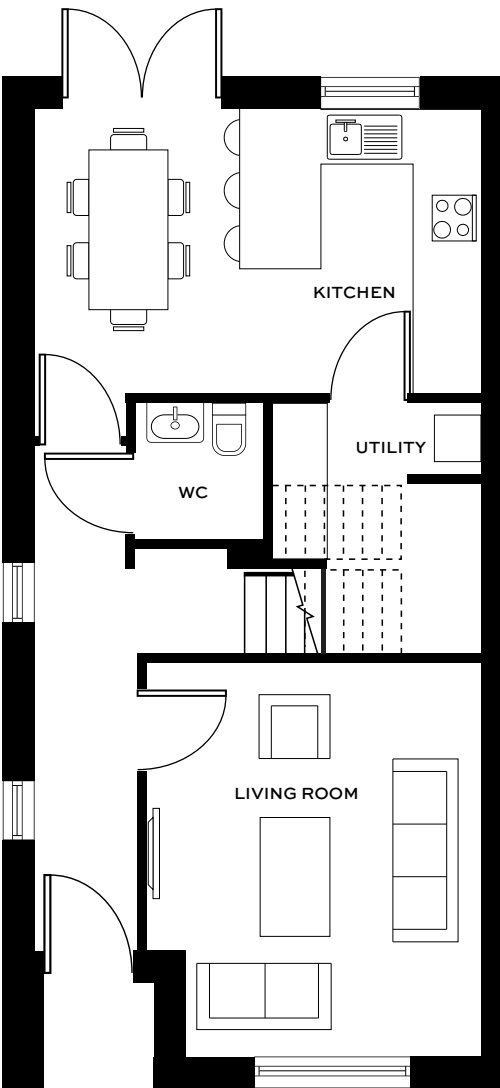

GROUND FLOOR

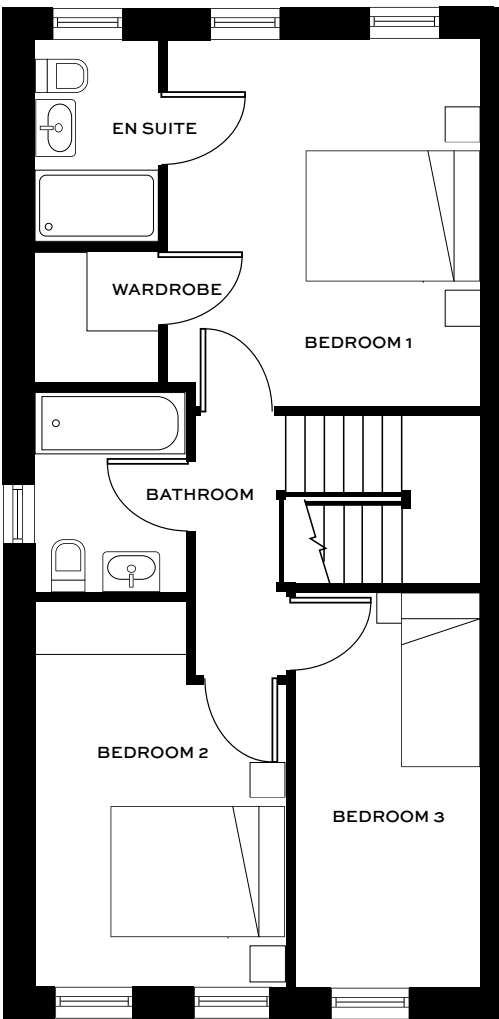


FIRST FLOOR

Floor Plans




THE BLUEBELL 2

3 BED. TERRACED. 107.6 SQ.M/1158 SQ.FT

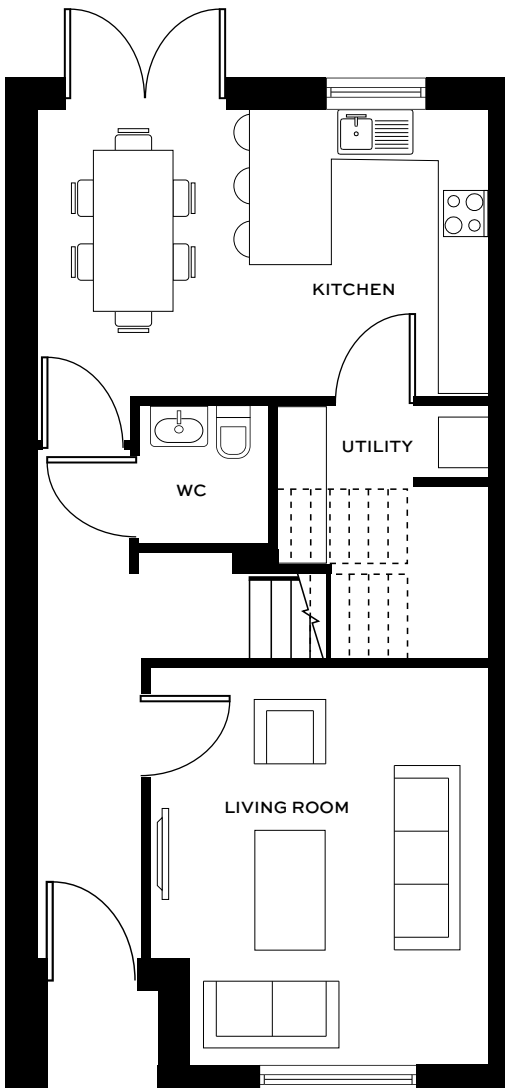

GROUND FLOOR


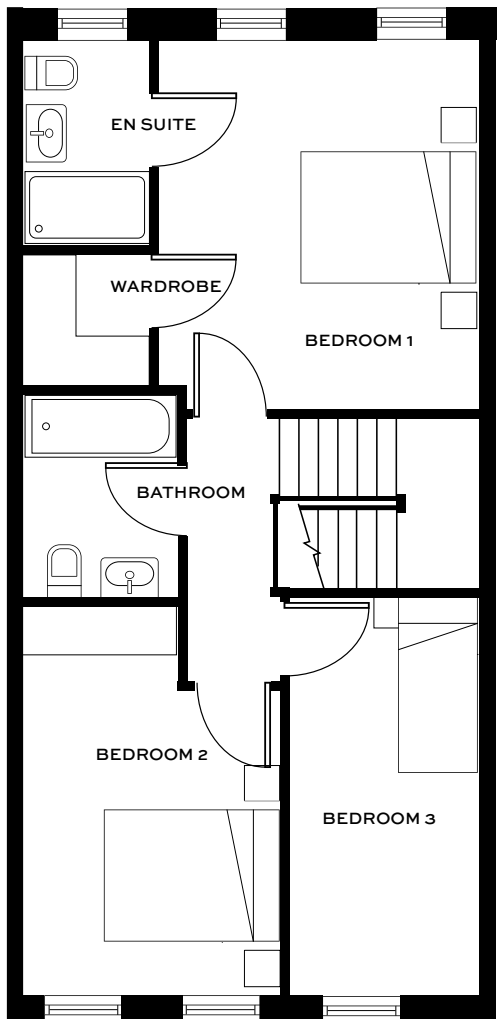


FIRST FLOOR

FLOOR PLANS ARE FOR ILLUSTRATIVE PURPOSES ONLY.
LAYOUT MAY VARY DURING CONSTRUCTION AND HOUSES MAY BE HANDED.


FLOOR PLANS ARE FOR ILLUSTRATIVE PURPOSES ONLY.
LAYOUT MAY VARY DURING CONSTRUCTION AND HOUSES MAY BE HANDED.

Floor Plans

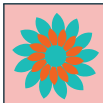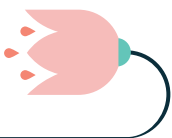


THE PRIMROSE

3 BED. SEMI - DETACHED. 109.2 SQ.M/1175 SQ.FT

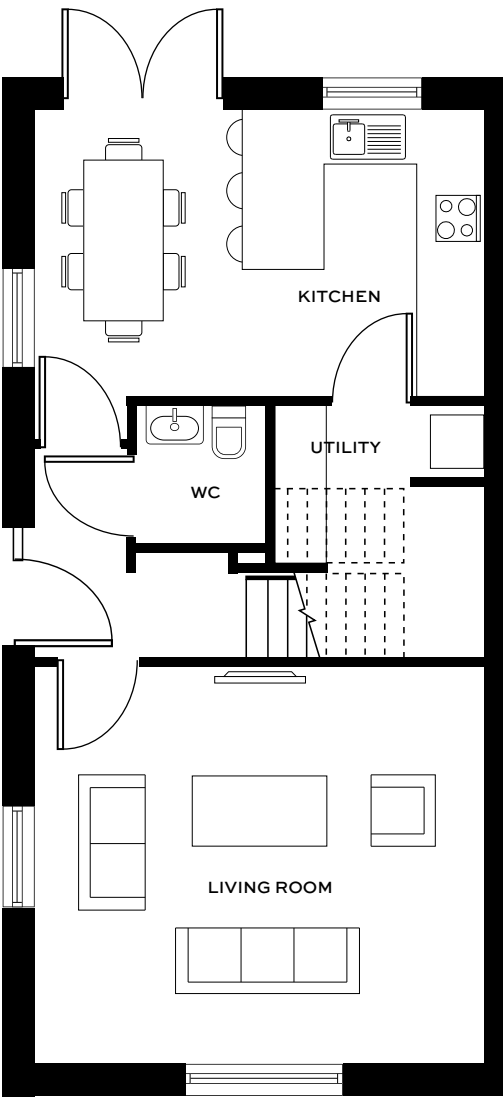

GROUND FLOOR

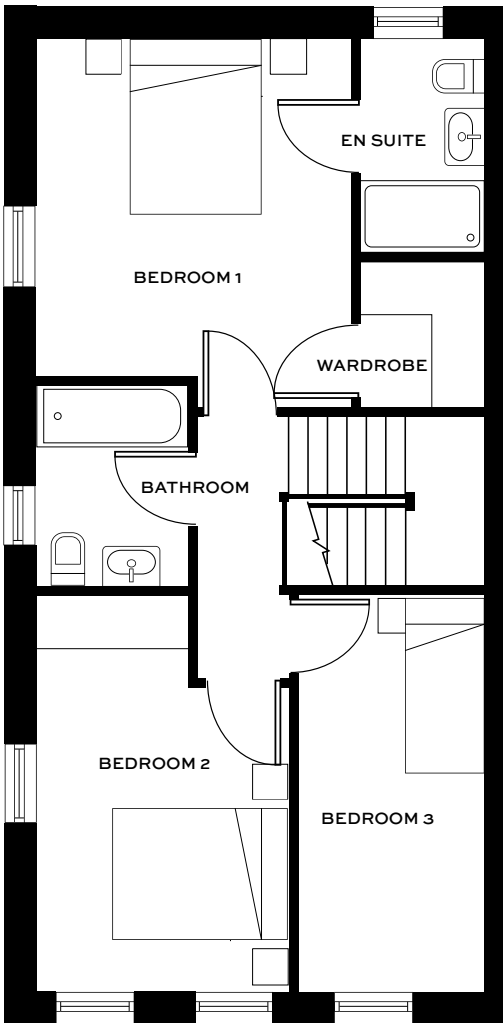


FIRST FLOOR

Floor Plans




THE BUTTERCUP

4 BED. DETACHED/SEMI - DETACHED. 130 SQ.M/1399 SQ.FT

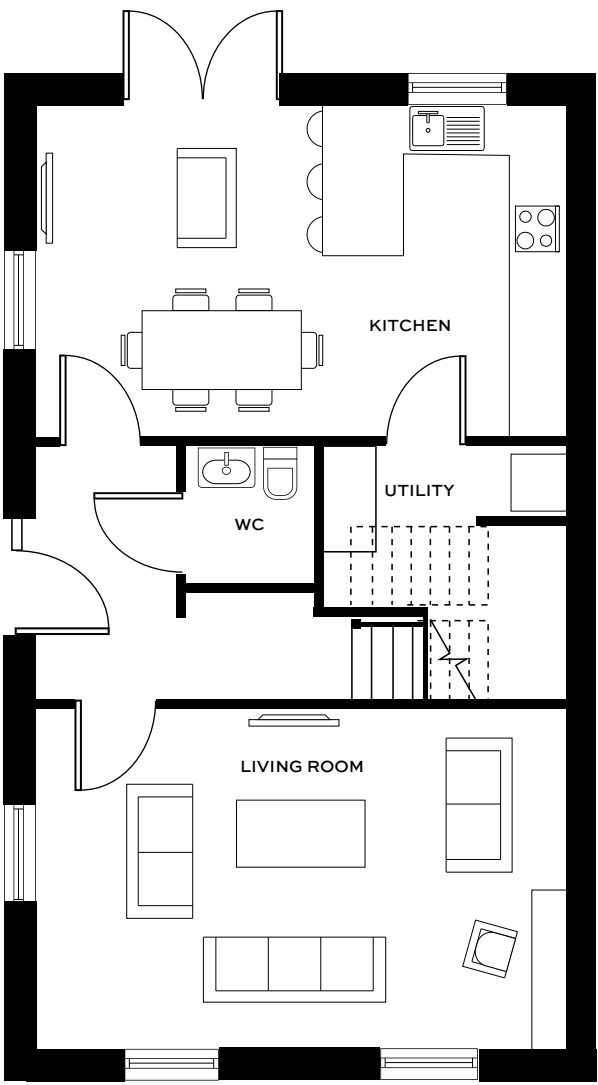

GROUND FLOOR

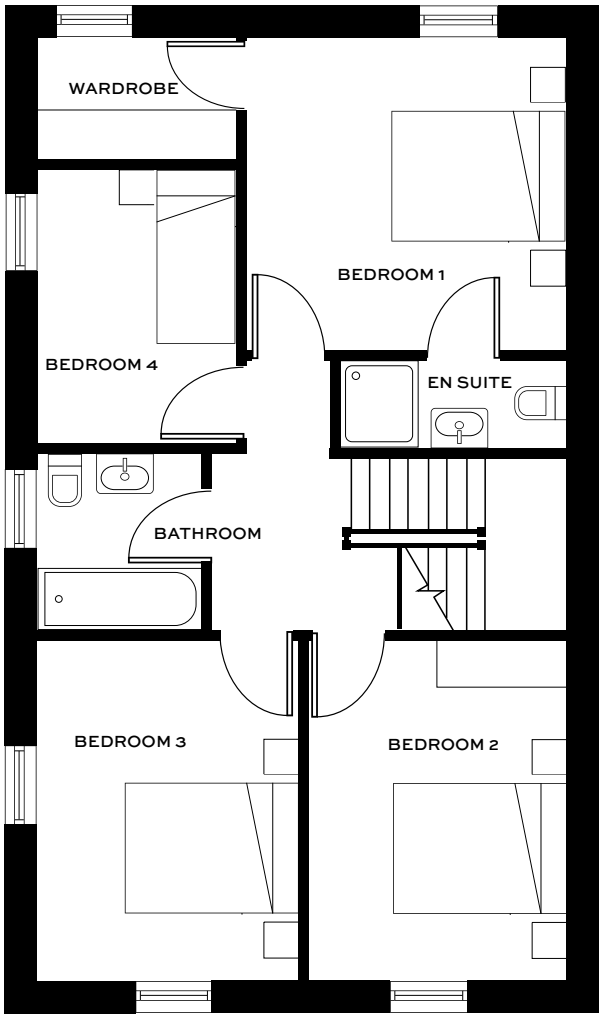

FIRST FLOOR

FLOOR PLANS ARE FOR ILLUSTRATIVE PURPOSES ONLY.
LAYOUT MAY VARY DURING CONSTRUCTION AND HOUSES MAY BE HANDED.

FLOOR PLANS ARE FOR ILLUSTRATIVE PURPOSES ONLY.
LAYOUT MAY VARY DURING CONSTRUCTION AND HOUSES MAY BE HANDED.



Established in 1983, Lagan Homes has three regions operating in the Republic of Ireland, Northern Ireland and England. The three divisions combined are unrivalled in depth of experience and are fully committed to creating great places to live. As a group we pride ourselves on being modern, innovative, and different.

Our objective is to transform innovative and creative designs into practical and stylish

homes and our commitment remains focused on delivering complete customer satisfaction.

We welcome sustainable and nature-rich places where communities thrive and where people of all ages and backgrounds enjoy a great quality of life. Our passion for quality and design underpins everything we do. All Lagan Homes Ireland homes are created with care, expertise and relentless attention to detail.

Professional Team



DEVELOPED BY
Lagan Homes
Block 10 – 4
Blanchardstown
Corporate Park
Dublin 15
D15X98N

SALES AGENTS
Sherry FitzGerald
176 Pembroke Road
Ballsbridge
Dublin 4
D04 EN80

SALES AGENTS
Raymond Potterton
38 Watergate St
Townparks
Navan
Co. Meath
C15 PT8X

ARCHITECTS
JFOC Architects
3 & 4 Greenmount
House
Harolds Cross
Dublin
D6W X008

SOLICITOR
Eversheds Sutherland
Earlsfort Terrace
Dublin 2
D02 X668

DISCLAIMER: Lagan Homes Ireland and the Vendor/Lessor give note that the particulars and information contained in this brochure do not form any part of any offer or contract and are for guidance only. The particulars, descriptions, dimensions, references to condition, permissions or licences for use or occupation, access and any other details, such as prices, rents or any other outgoings are for guidance only and are subject to change. Maps and plans are not to scale and measurements are approximate. Whilst care has been taken in the preparation of this brochure intending purchasers, Lessees or any third party should not rely on particulars and information contained in this brochure as statements of fact but must satisfy themselves as to the accuracy of details given to them. Neither Lagan Homes Ireland nor any of its employees have any authority to make or give any representation or warranty (express or implied) in relation to the property and neither Lagan Homes Ireland nor any of its employees nor the vendor or lessor shall be liable for any loss suffered by an intending purchaser/Lessees or any third party arising from the particulars or information contained in this brochure. Prices quoted are exclusive of VAT (unless otherwise stated) and all negotiations are conducted on the basis that the purchasers/lessees shall be liable for any VAT arising on the transaction. This website is issued by Lagan Homes Ireland on the understanding that any negotiations relating to the property are conducted through it. All maps produced by permission of the Ordnance Survey Ireland Licence No AU 001799 © Government of Ireland.

Activate Capital



Sommerville

NAVAN.CO.MEATH.

SOMMERVILLE.IE

